


Vista Superior
Escala 1/50

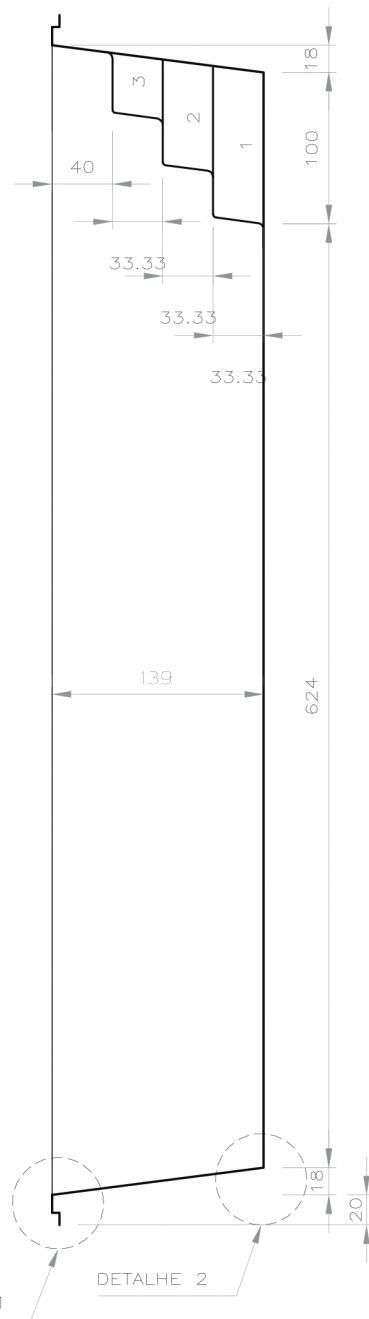

Corte Longitudinal
Escala 1/50