


# Vista Superior

Escala 1/50

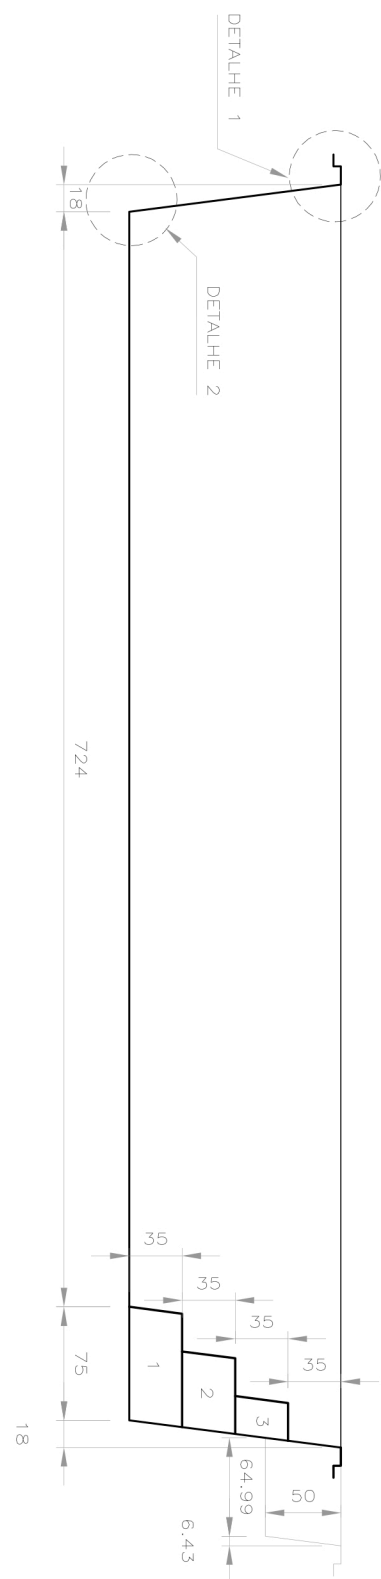

Corte Longitudinal  
Escala 1/50